



STATE	PROJECT NUMBER	SHEET NO.	TOTAL SHEETS
GA.	CM-285-1(377)	88	258

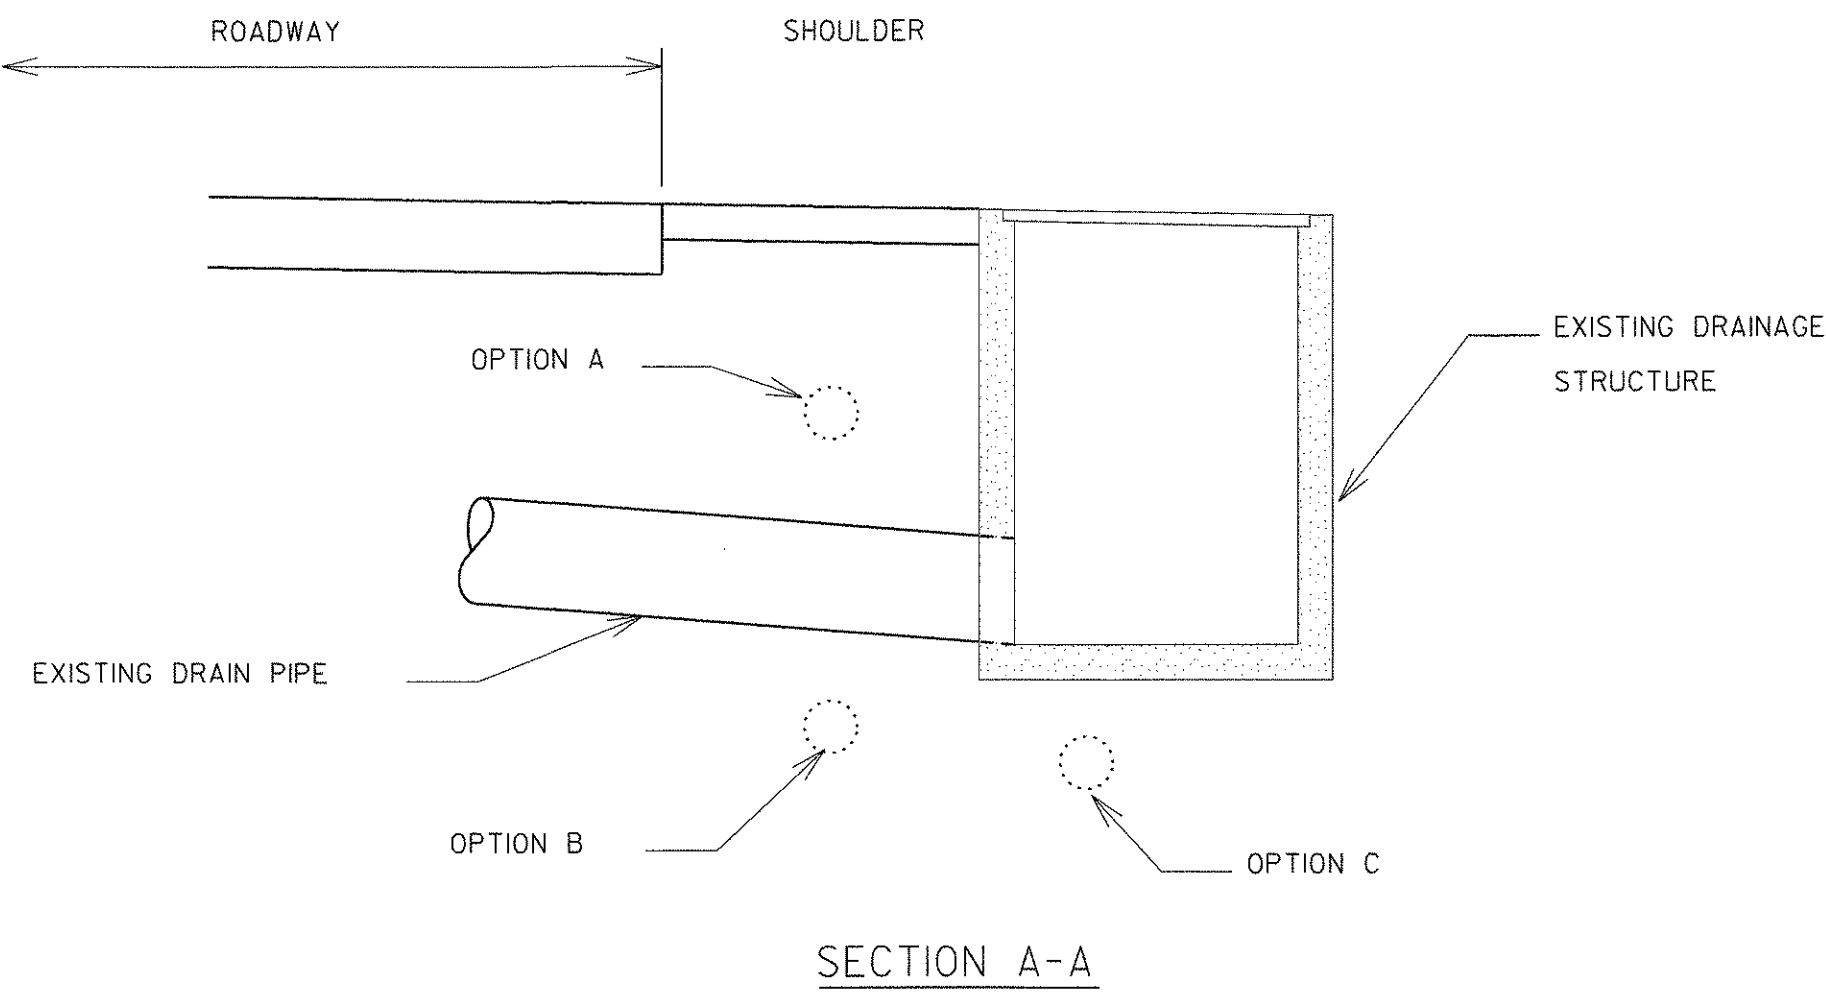

CONDUIT DUCT BANK INSTALLATION AT SHOULDER DRAINAGE STRUCTURE LOCATIONS

1. AT DRAINAGE STRUCTURE LOCATIONS WITHIN THE EXISTING SHOULDER, THE CONTRACTOR SHALL HAVE 3 OPTIONS FOR DUCT BANK INSTALLATION.
2. THE TOTAL COST FOR THE OPTION CHOSEN BY THE CONTRACTOR SHALL BE INCLUDED IN THE PRICE BID FOR CONDUIT DUCT BANK.
3. OPTION A: BORE OVER EXISTING DRAIN PIPE, CONTRACTOR MUST MAINTAIN A MINIMUM OF 18" DEPTH AND MIN OF 6" CLEARANCE FROM EXISTING PIPE.  
OPTION B: BORE UNDER EXISTING DRAIN PIPE, CONTRACTOR MUST MAINTAIN MINIMUM 6" CLEARANCE UNDER DRAIN PIPE.  
OPTION C: BORE UNDER EXISTING DRAINAGE STRUCTURE, CONTRACTOR MUST MAINTAIN A MINIMUM 12" CLEARANCE FROM THE BOTTOM OF THE STRUCTURE.

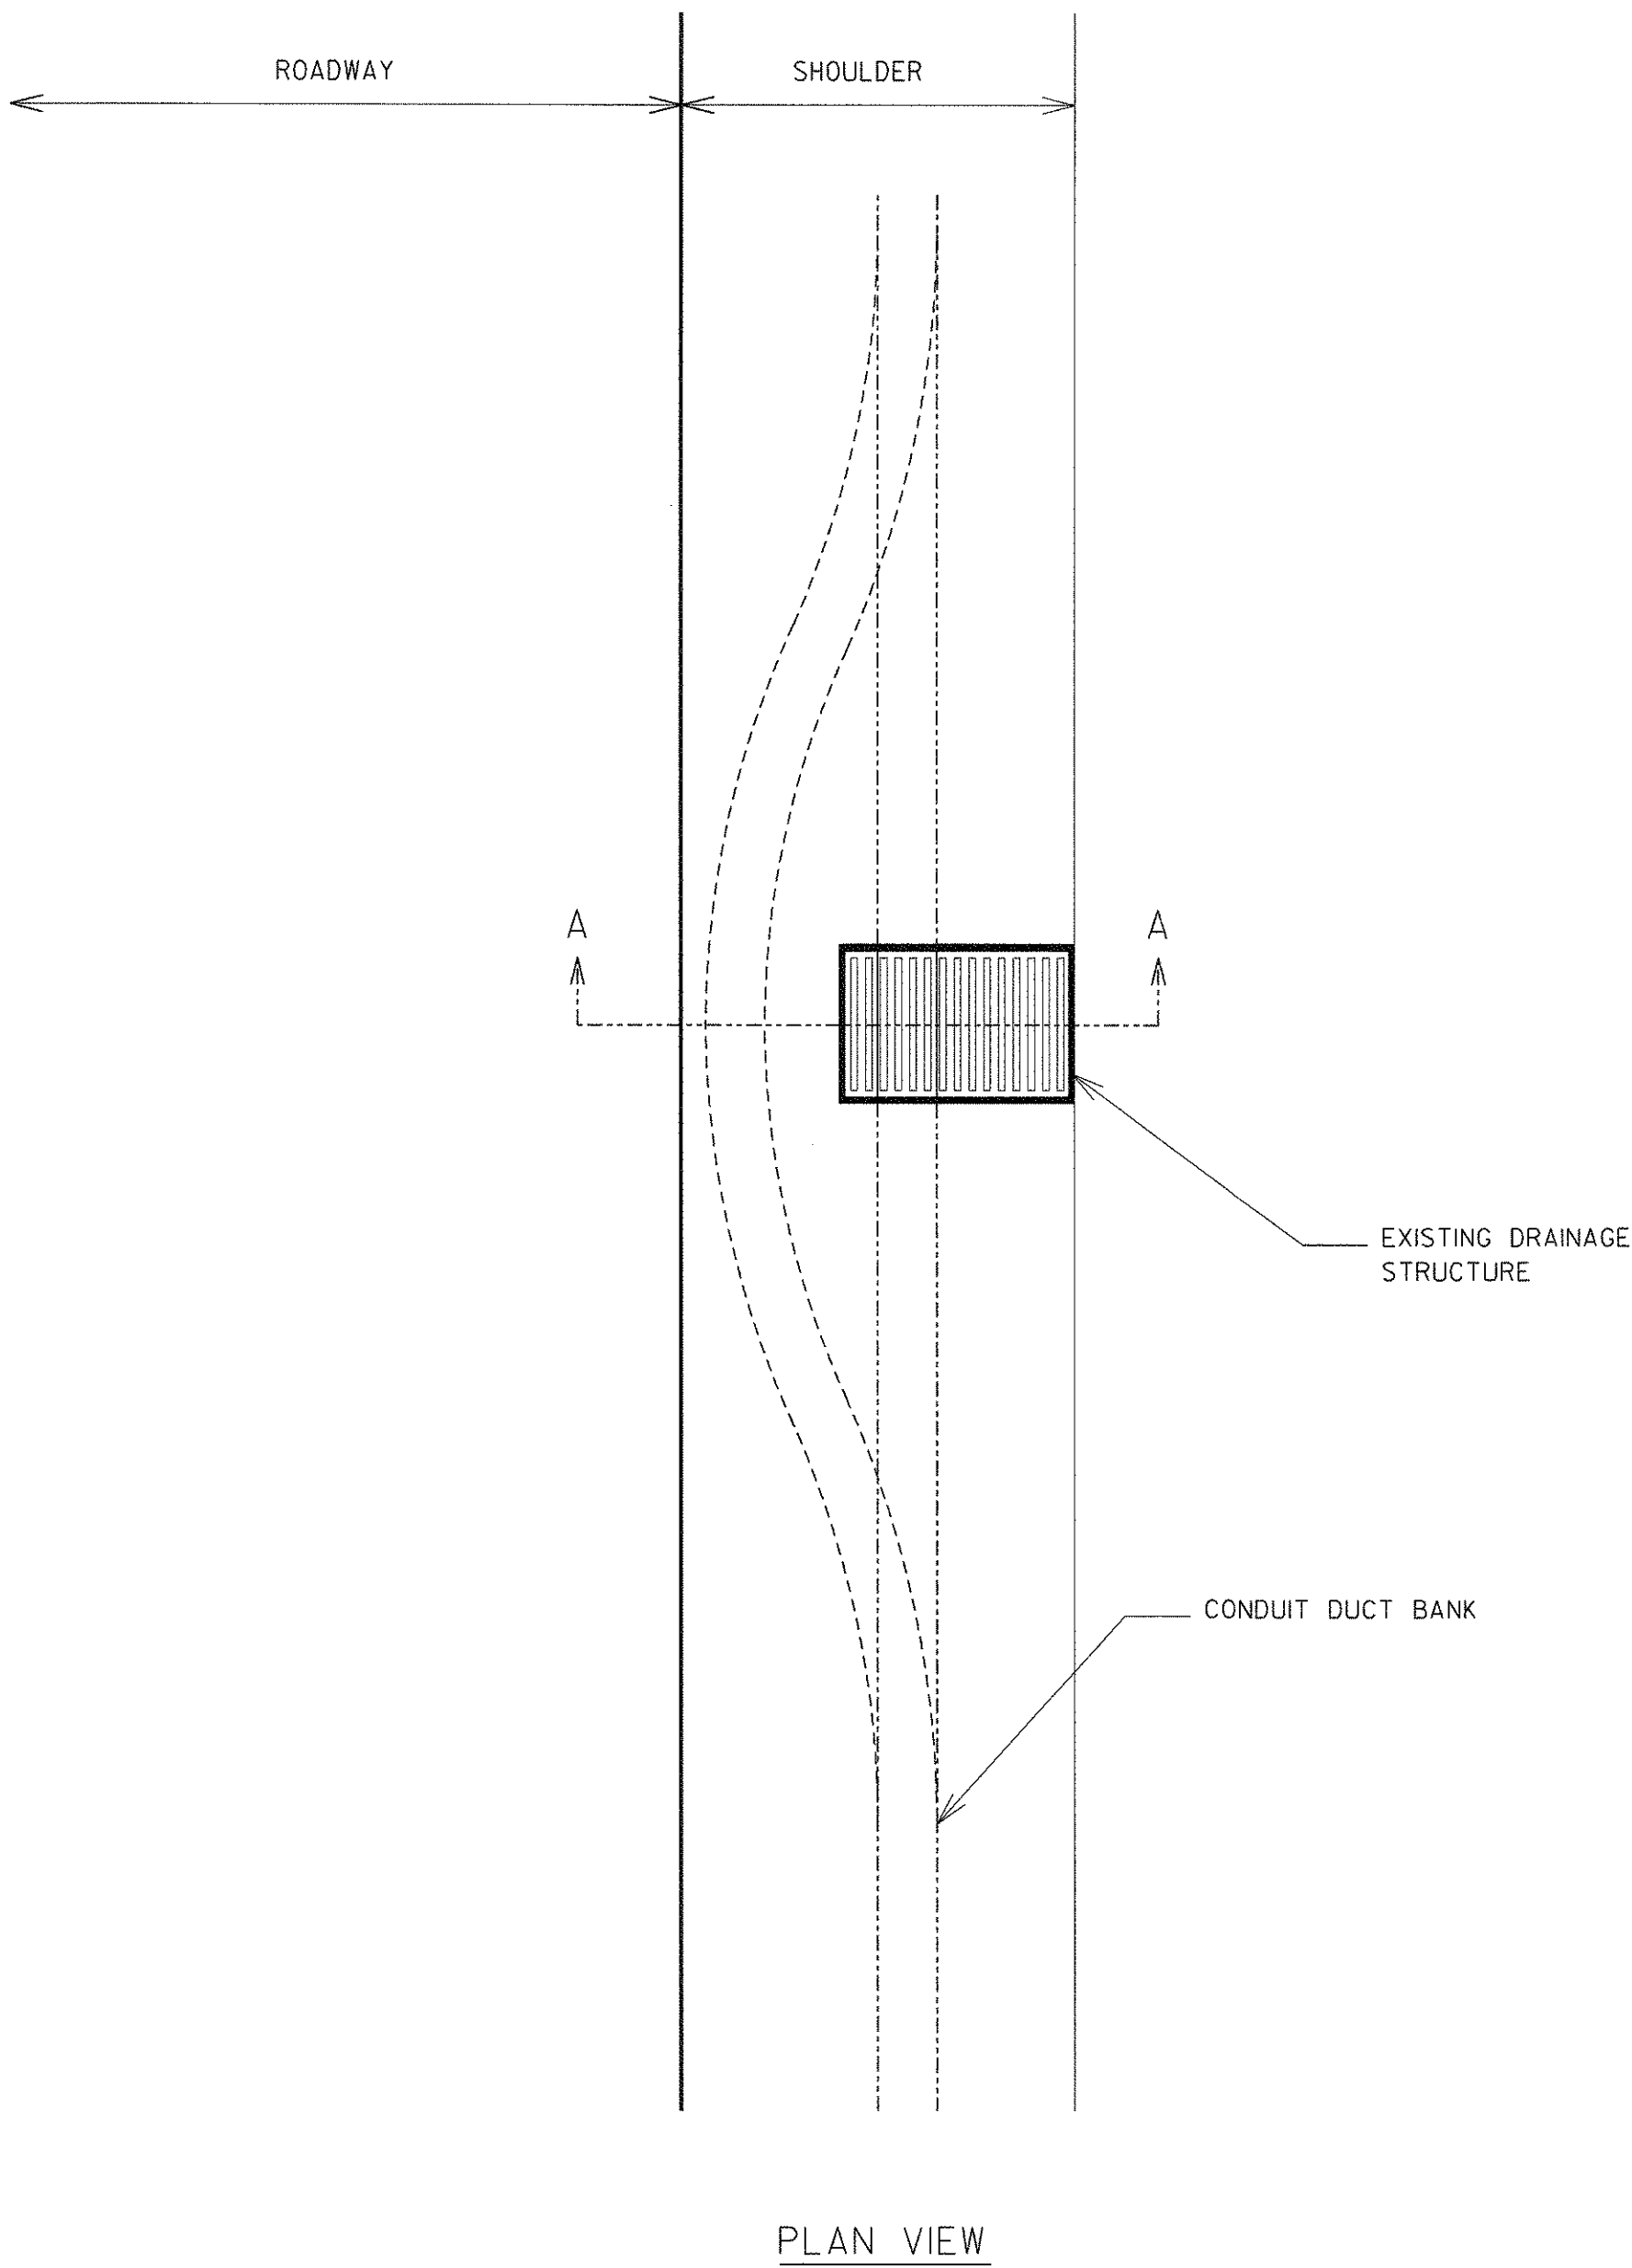

G R E S H A M  
S M I T H   A N D  
P A R T N E R S

TRANSCORE®

NOT TO SCALE



OFFICE OF TRAFFIC SAFETY & DESIGN

DATE	REVISIONS

GEORGIA DEPARTMENT OF TRANSPORTATION  
CONDUIT INSTALLATION AT  
DRAINAGE STRUCTURES  
PROJECT - PI713371  
COUNTY - FULTON  
DATE - \_\_/\_\_/\_\_ SHEET 40-16

\$FILE\$  
\$DATE\$